



The LaBiche
ARCHITECTURAL GROUP INC

Dohn H. LaBiche, FAIA - Principal
Greg Wall, AIA - Principal

7999 Gladys Avenue, Suite 101
Beaumont, Texas 77706
(409) 860-0197 • Fax (409) 860-0198

April 30, 2019

ADDENDUM NO. 4

**#15036 – FORD FIELDS CONCESSION STAND
BEAUMONT, TEXAS**

The following changes, corrections and additions or deletions to the Drawings and Specifications are hereby made part of the Contract Documents. Bidders shall acknowledge receipt of this Addendum in the Bid Form

SPECIFICATIONS

GENERAL

1. None

SECTION 133419 – METAL BUILDING SYSTEMS

1. Part 2-Products, 2.1-A Manufacturers - Add #7 MBCI to the approved manufacturers list. PBU exposed fastener system panel shall be accepted for the walkway Metal Roof Panels.

DRAWINGS

Sheet A3.0


1. SK-2 shall be included on A3.0 as an enlarged section of the Covered Walkway shown on 4/A3.0

Sheet ME3.0

1. Icemaker and Icemaker remote condenser (Equipment Item #38, SeeA1.1) furnished by owner, installed by contractor. Refrigerant piping shall be furnished and installed by mechanical contractor, coordinate refrigerant piping requirements with owner furnished equipment. Icemaker condenser to be located directly behind icemaker east of column line 2, refer to ME4.0 for location. Provide 4" high reinforced concrete housekeeping pad at condenser, sized to accommodate unit (coordinate in field).

End of Addendum No. 4



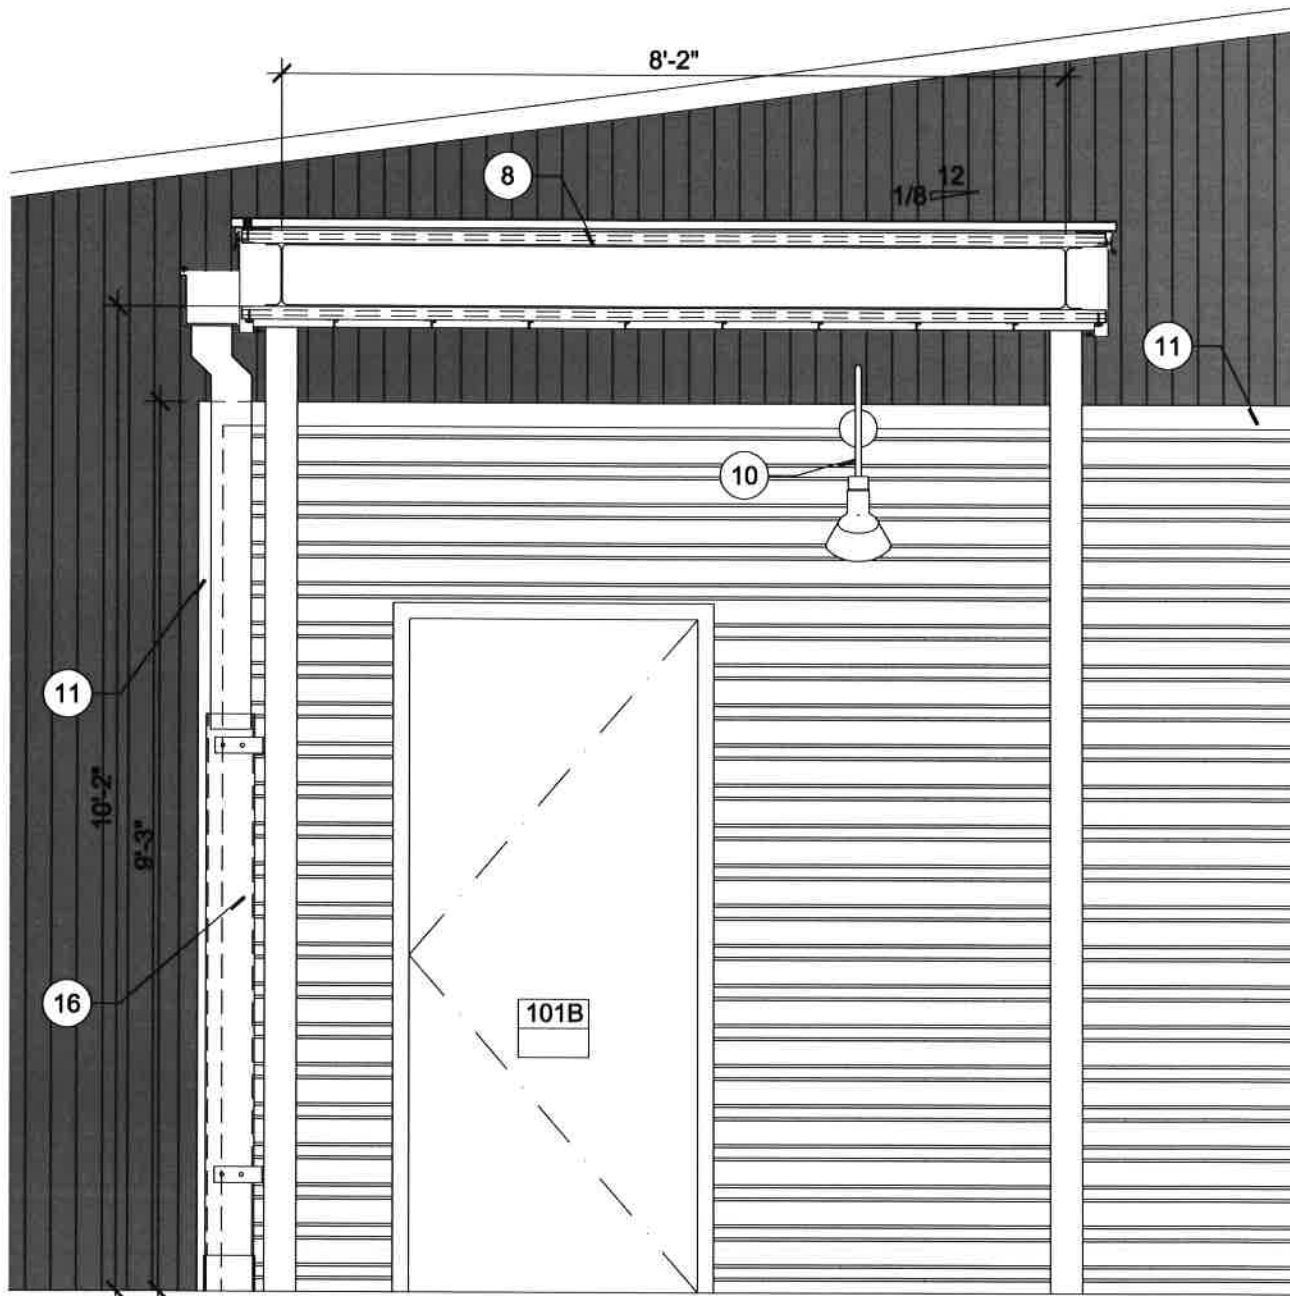

ENLARGED WEST ELEVATION (COVERED WALKWAY)


1
SK-2

SCALE: 1/4" = 1'-0"



PROJECT NO.	15036
SHEET NO.	SK-2
REFERENCE TO	4/A3.0
ISSUE DATE	04.29.19

**RENOVATION TO
 FORD FIELDS
 CONCESSION
 STAND**
 5115 IH-10 SOUTH
 BEAUMONT, TX. 77705

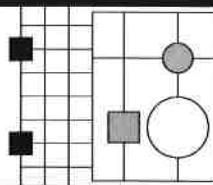

LABICHE ARCHITECTURAL GROUP, INC
 7999 GLADYS AVENUE - SUITE 101
 BEAUMONT, TEXAS 77706
 PH (409)860-0197
 FAX (409)860-0198
 WWW.LABICHE.COM