

JEFFERSON COUNTY, TEXAS PURCHASING DEPARTMENT

1149 Pearl Street – First Floor Beaumont, Texas 77701 409-835-8593 phone

ADDENDUM TO IFB

IFB Number:	21-004/JW				
IFB Title:	Phase VI: First Time Sanitary Sewer Improvements Project for Jefferson Count (Community Development Block Grant) (TxCDBG No. 7218240)				
IFB Due:	11:00 am CT, Wednes	day, March 24, 2021			
Addendum No.:	1				
Issued (Date):	March 8, 2021				
including all addended Bidder should be even and the Proposal has all should return this add IFB Number, and Operation of the Reason for Issuance Revisions to Re	da. For purposes of claricidenced by returning it ready been received by the Idendum in a separate seasoning Date and Time, as seening Date and Time, as seed this addendum: Bid Specifications – Experimental Construction Plan Sh	Bid Proposal (ATTACHED) neets 9, 17, & 18 (ATTACHED)			
	-	incorporated into the documents of this present ocuments or portion thereof previously issued.			
Receipt of this Adder	ndum is hereby acknowled	dged by the undersigned Bidder:			
ATTEST:		Authorized Signature (Bidder)			
Witness		Title of Person Signing Above			
Witness		Typed Name of Business or Individual			
Approved by I	Date:	Address			

BID SUMMARY

Owner:	Jefferson County, Texas
	1149 Pearl Street, 1st floor
	Beaumont, Texas 77701

Engineer: LJA Engineering, Inc.

2615 Calder Avenue, Suite 500

Beaumont, Texas 77702

409-833-3363

Project: Jefferson County, Texas

Phase VI: First-Time Sanitary Sewer Improvements Project

TDA - TxCDBG No. 7218240

Receipt is hereby acknowledged of the following addenda to the Plans and Contract Documents.

Addendum No. 1 Dated Received

Addendum No. 2 Dated Received

Addendum No. 3 Dated Received

Addendum No. 4 Dated Received

ITEM NO.	ESTIMATED QUANTITIES	DESCRIPTION	UNIT PRICE	TOTAL AMOUNT BID
1	1 L.S.	Mobilization costs including transportation, moving on site, payment bond, performance bond, insurance, submittals, NOT TO EXCEED 3% of project total, all in accordance with the Plans and Specifications, for	\$	\$

ITEM NO.	ESTIMATED QUANTITIES	DESCRIPTION	UNIT PRICE	TOTAL AMOUNT BID
2	9 EA	Furnish and install Sanitary Sewer Grinder Pump Station, to the limits shown in the plans, complete in place, including but not limited to, meeting/coordination with homeowner, SCH 40 PVC gravity piping tie-in(s), cleanouts, fiberglass tank & cover, submersible grinder pump, control panel, 30A breaker disconnect, electrical conduit & conductors, and floats, to the limits shown in the plans, complete in place, including but not limited to, the connections to proposed and existing equipment, fittings, hardware, excavation, backfill, surface restoration, seeding, utility coordination, testing and all necessary appurtenances, all in strict accordance with the Plans and Specifications for dollars and	\$	\$
		cents per EA.		
3	5 EA	Construct Near Side Sanitary Sewer Service Connection with 1-1/4" HDPE SDR 11 pipe, to the limits shown in the plans, complete in place, all depths, including but not limited to, tapping saddle, valves, fittings, plastic valve box, tracer wire, boring, backfill, seeding, surface restoration, testing, utility coordination, and all appurtenances, all in strict accordance with the Plans and Specifications for	\$	\$

ITEM NO.	ESTIMATED QUANTITIES	DESCRIPTION	UNIT PRICE	TOTAL AMOUNT BID
4	4 EA	Construct Far Side Sanitary Sewer Service Connection with 1-1/4" HDPE SDR 11 pipe, to the limits shown in the plans, complete in place, all depths, including but not limited to, tapping saddle, valves, fittings, plastic valve box, tracer wire, boring, backfill, seeding, surface restoration, testing, utility coordination, and all appurtenances, all in strict accordance with the Plans and Specifications for	\$	\$
5	1,200 LF	Construct 2" PVC SDR 21 Sanitary Sewer Force Main by Open Cut installed in trench, by Boring, or by Directional Drilling, complete in place, all depths, including fittings, valves, polywrap, boring, directional drilling insertion pits, steel casing, necessary clearing, embedment, backfill, thrust blocking, surface restoration, seeding, testing, and all appurtenances, all in strict accordance with the Plans and Specifications for	\$	\$

ITEM NO.	ESTIMATED QUANTITIES	DESCRIPTION	UNIT PRICE	TOTAL AMOUNT BID
6	12 EA	Abandon Existing On-site Sanitary Sewer Facility, complete in place, all depths, including but not limited to, disposal of contents in the tank in accordance with all local, state, & federal laws, demolition of existing structures, backfill, surface restoration, seeding, and all appurtenances, all in strict accordance with the Plans and Specifications for	\$	\$
7	1 LS	Furnish and install an On-site Sanitary Sewer Facility at 9529 Gilbert Road, to the limits shown in the plans, complete in place, including but not limited to, meeting/coordination with homeowner, 2- year operation & maintenance contract, filing of permit through Jefferson County and TCEQ, SCH 40 PVC gravity piping tie-in(s), cleanouts, piping, and electrical equipment, conduit, & conductors, to the limits shown in the plans, complete in place, including but not limited to, the connections to proposed & existing equipment, fittings, hardware, excavation, backfill, surface restoration, seeding, utility coordination, testing and all necessary appurtenances, all in strict accordance with the Plans and Specifications for	\$	\$

ITEM NO.	ESTIMATED QUANTITIES	DESCRIPTION	UNIT PRICE	TOTAL AMOUNT BID
8	1 LS	Furnish and install an On-site Sanitary Sewer Facility at 14252 Dubois Road, to the limits shown in the plans, complete in place, including but not limited to, meeting/coordination with homeowner, 2- year operation & maintenance contract, filing of permit through Jefferson County and TCEQ, SCH 40 PVC gravity piping tie-in(s), cleanouts, piping, and electrical equipment, conduit, & conductors, to the limits shown in the plans, complete in place, including but not limited to, the connections to proposed & existing equipment, fittings, hardware, excavation, backfill, surface restoration, seeding, utility coordination, testing and all necessary appurtenances, all in strict accordance with the Plans and Specifications for	\$	\$

ITEM NO.	ESTIMATED QUANTITIES	DESCRIPTION	UNIT PRICE	TOTAL AMOUNT BID
9	1 LS	Furnish and install an On-site Sanitary Sewer Facility at 16539 Sandell Drive, to the limits shown in the plans, complete in place, including but not limited to, meeting/coordination with homeowner, 2- year operation & maintenance contract, filing of permit through Jefferson County and TCEQ, SCH 40 PVC gravity piping tie-in(s), cleanouts, piping, and electrical equipment, conduit, & conductors, to the limits shown in the plans, complete in place, including but not limited to, the connections to proposed & existing equipment, fittings, hardware, excavation, backfill, surface restoration, seeding, utility coordination, testing and all necessary appurtenances, all in strict accordance with the plans and specifications for	\$	\$
10	1 LS	Provide Trench Safety Plan, sealed by a Professional Engineer licensed in Texas, complete in place, all in strict accordance with the plans and specifications for	\$	\$

ITEM NO.	ESTIMATED QUANTITIES	DESCRIPTION	UNIT PRICE	TOTAL AMOUNT BID
11	1,200 LF	Trench Safety System in accordance with specification item No. 950 for all excavations in excess of 5 feet deep, complete in place, including design, supervision, maintenance, and all necessary appurtenances, all in strict accordance with the plans and specifications for	\$	\$
12	500 SF	Special shoring as required for Trench Safety in accordance with specification item No. 950, complete in place, including design, supervision, maintenance, and all necessary appurtenances, all in strict accordance with the Plans and Specifications for	\$	\$

TOTAL BID PRICE

TOTAL BASE BID ITEMS:	\$	
	•	

Amounts are to be shown in both words and figures. In case of discrepancy the amounts shown in words will govern. The above unit prices shall include all labor, materials, bailing, shoring, removal, overhead, profit, insurance, etc., to cover the finished work of the several kinds called for.

If the contract is to be awarded, it will be awarded to the Best Bid, the lowest Bidder or the Bidder whose evaluation by OWNER or whose Bid indicates to the OWNER that the award will be in the best interest of the Project.

Bidder understands that the Owner reserves the rights to reject any and all bids and to waive any informalities in the bidding. Bidder acknowledges that quantities are not guaranteed, and final

payment will be based on actual quantities determined as provided in the Contract Documents and Specifications, if applicable.

Bidder agrees that the work will be completed and ready for final payment within <u>100 working</u> <u>days</u>. Bidder accepts the provision of the agreement as to liquidated damages in the event of failure to complete the Work within the times specified in the agreement.


The undersigned Bidder proposes and agrees, if this Bid is accepted, to enter into an agreement with Owner to perform all Work as specified or indicated in the Bidding Documents for the prices and within the times indicated in the Bid and in accordance with the other terms and conditions for the Bidding Documents.

In submitting this bid, Bidder represents that Bidder has visited the Site and become familiar with and is satisfied as to the general, local and site conditions that may affect cost, progress and performance of the work.

The bidder agrees that this bid shall be good and may not be withdrawn for a period of 90 calendar days after the scheduled bid opening for bids.

Bidder:	Signed:	
Address:	By:	
	Title:	
	Date:	
Telephone:	Attest:	

<u>Bidder</u>: Complete & Return this Form with Offer.

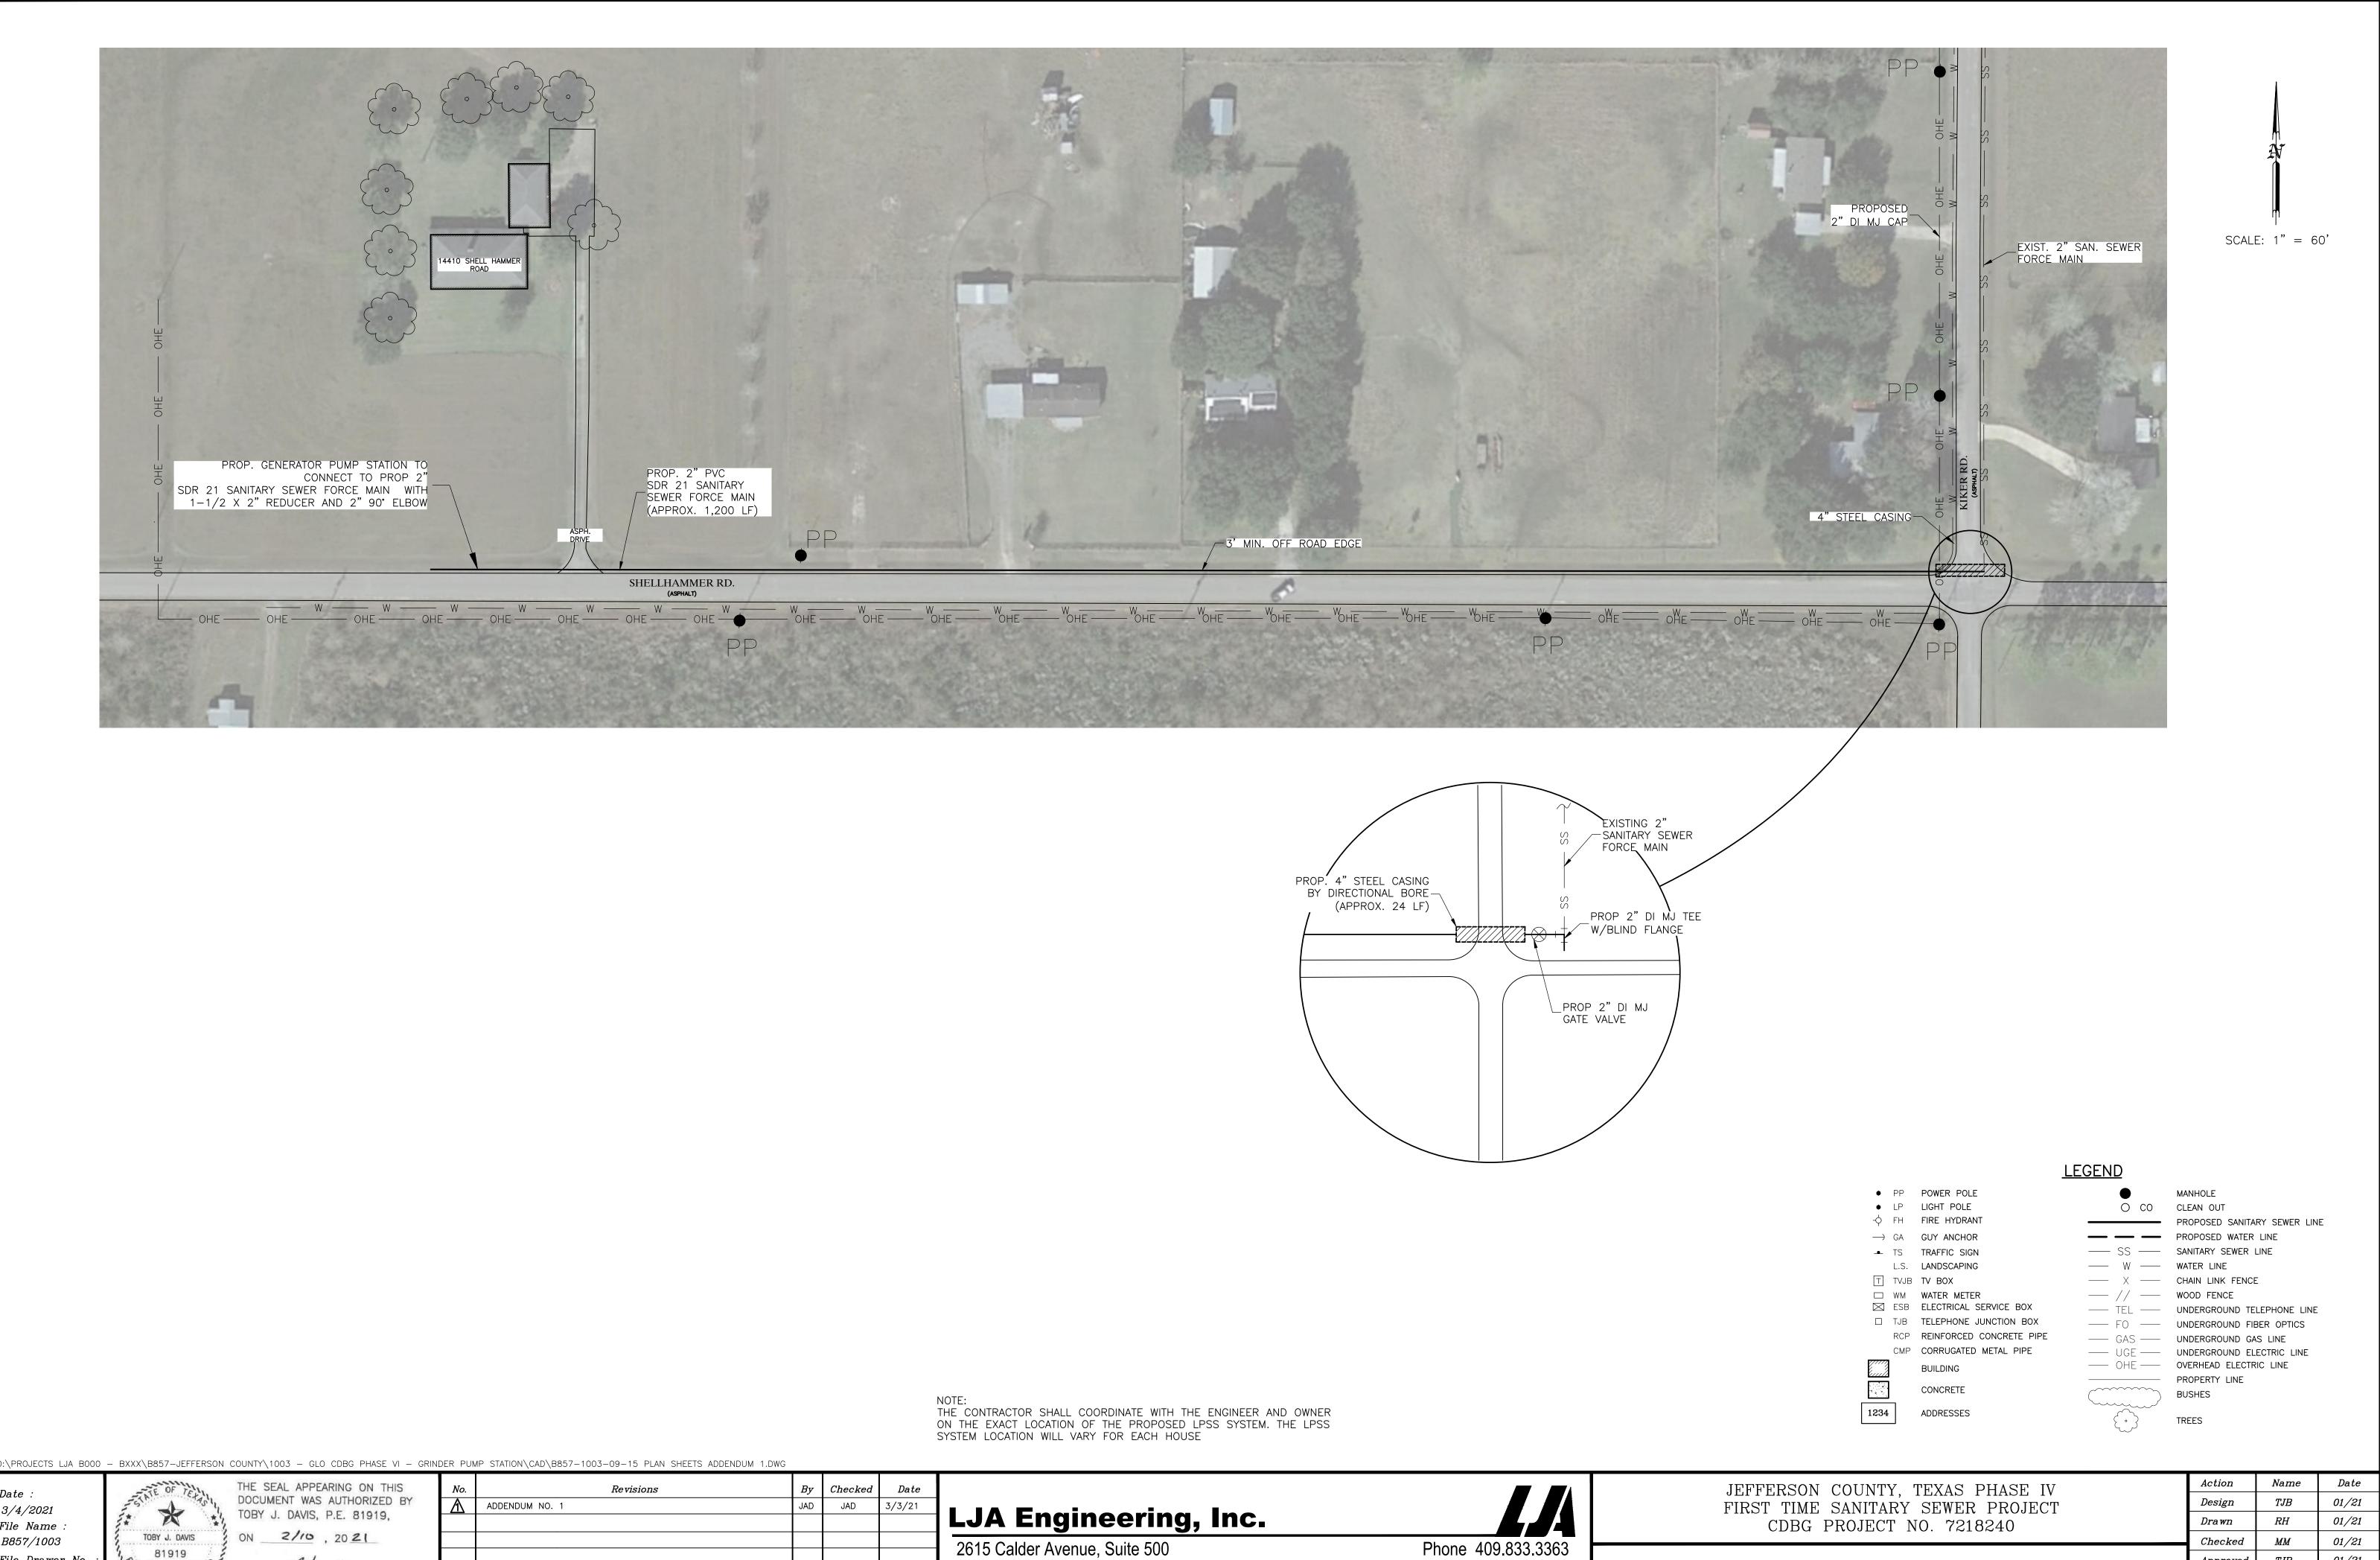


3/4/2021 File Name B857/1003 File Drawer No. B857/1003/CAD


2615 Calder Avenue, Suite 500 Beaumont, Texas 77702


Phone 409.833.3363 Fax 409.833.0317 FRN - F-1386


SANITARY SEWER PLAN SHEET

01/21 TJBScaleAS SHOWN __9 __ Of __19

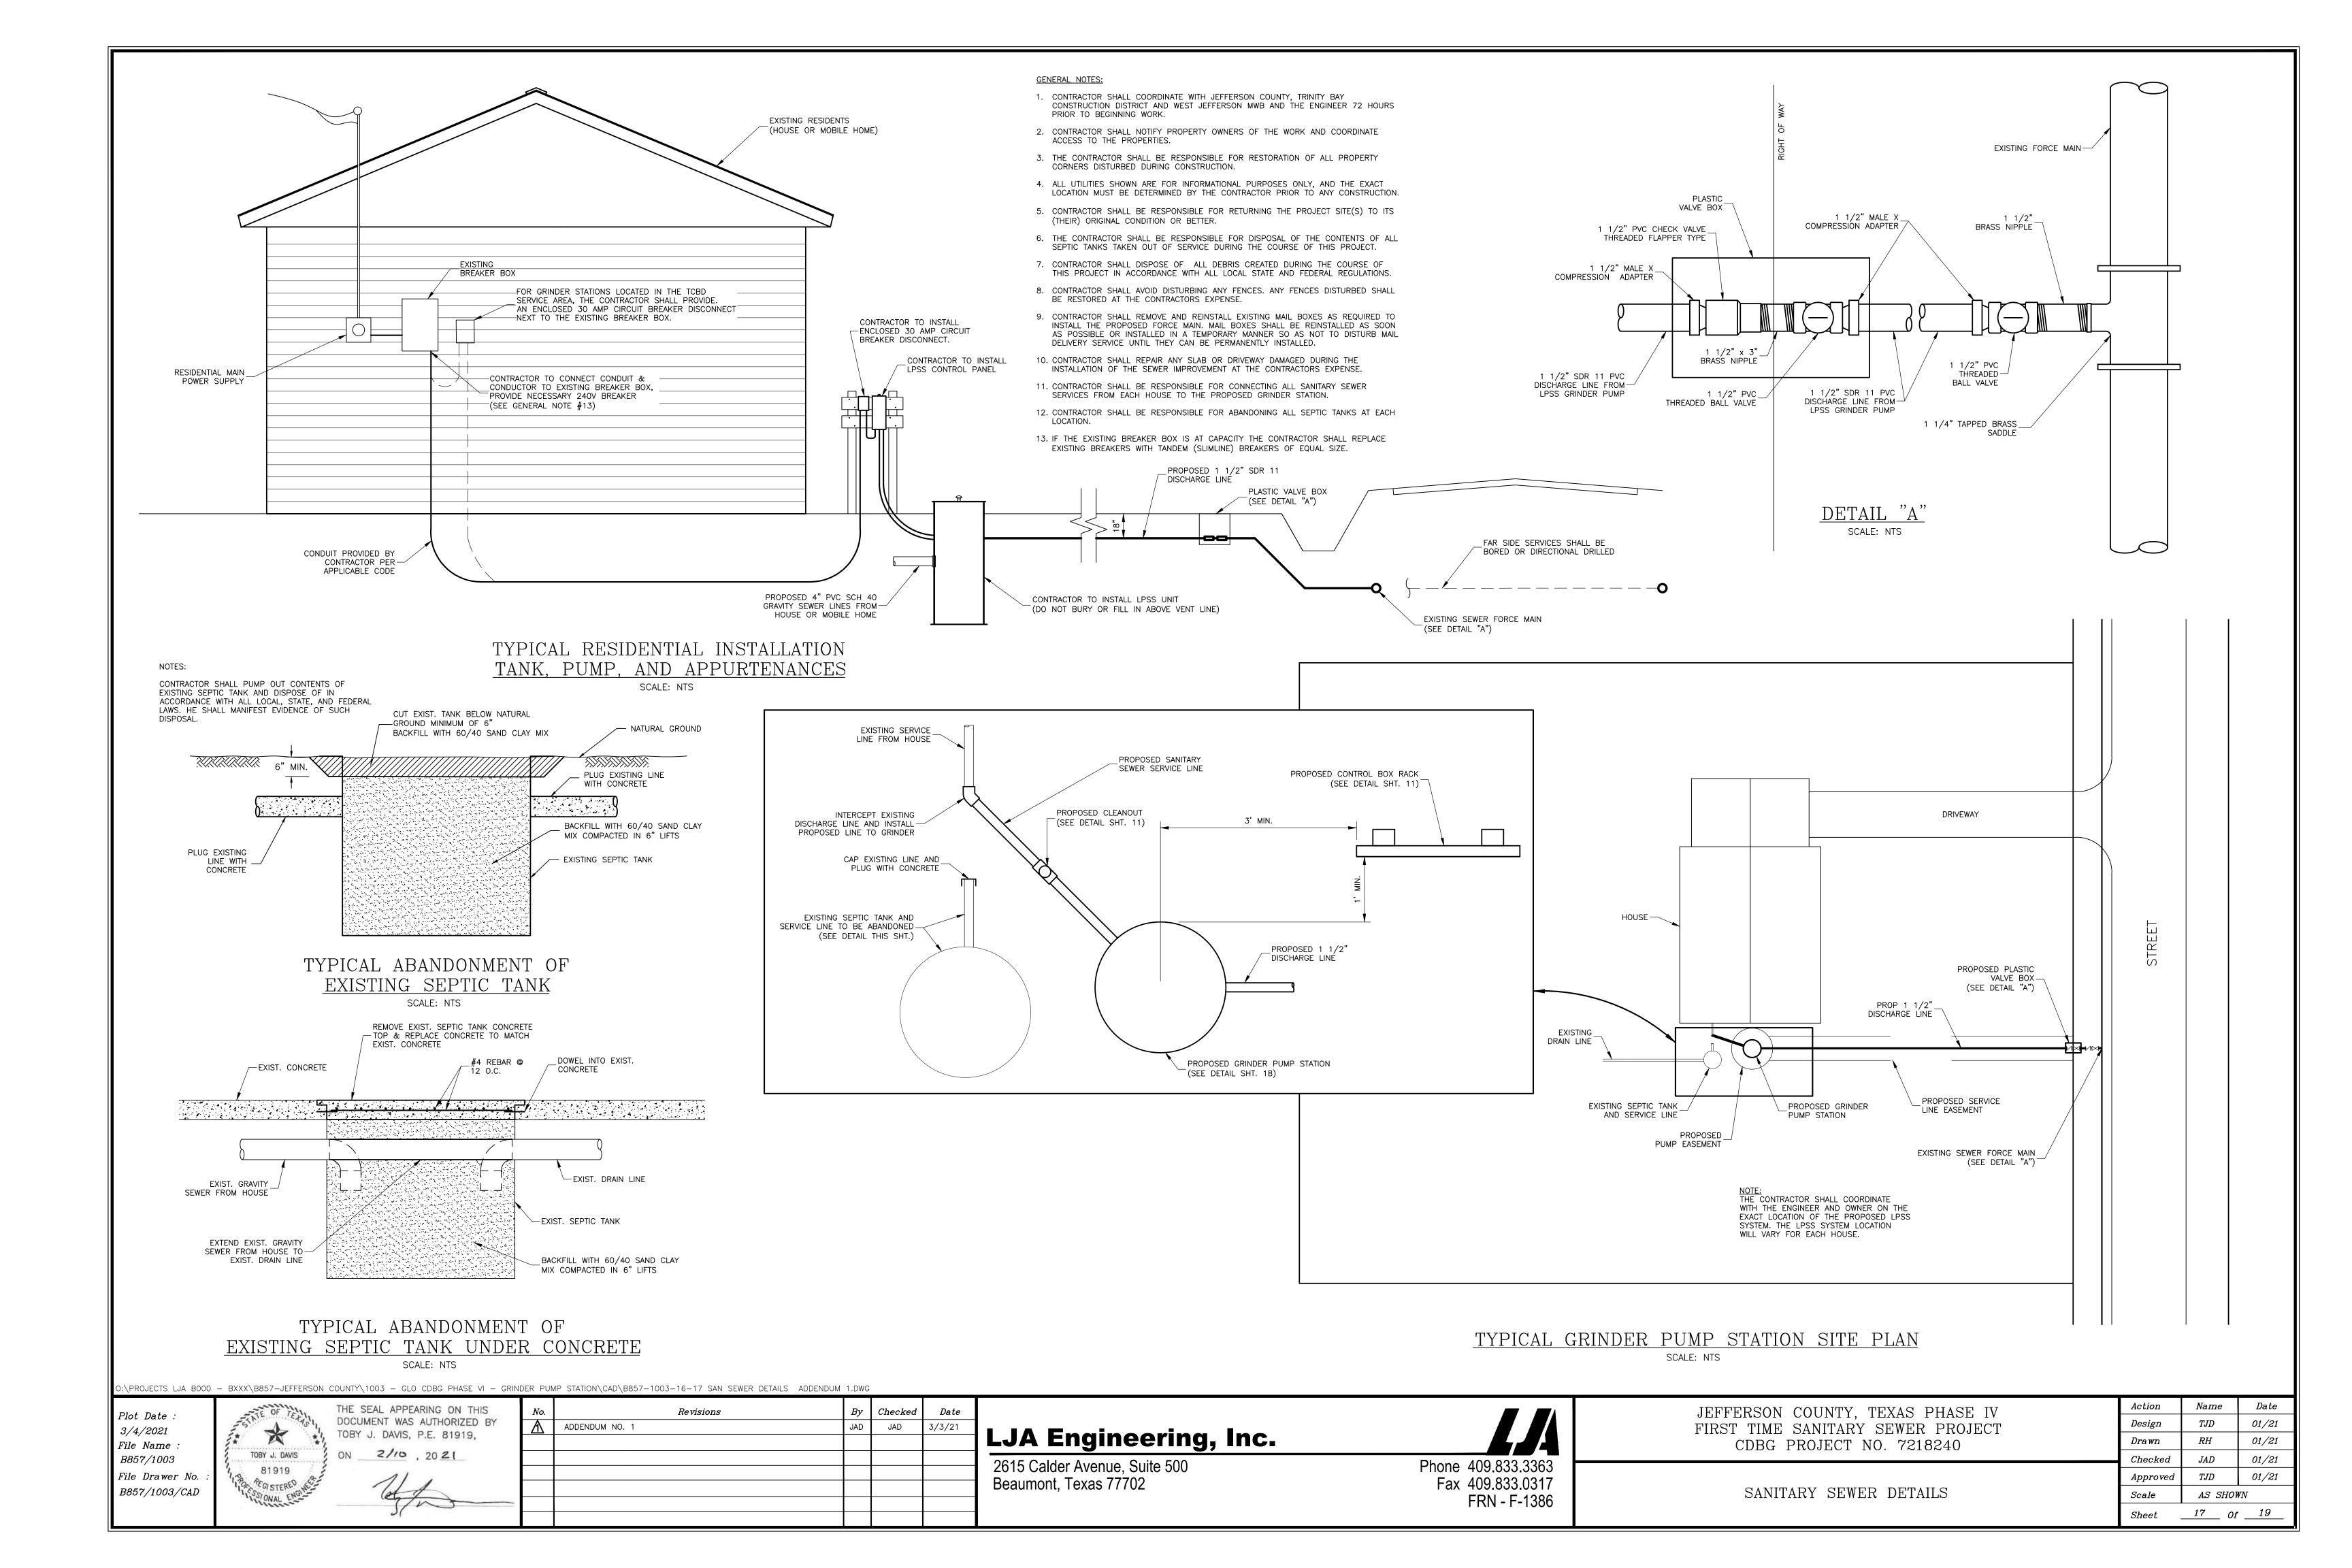

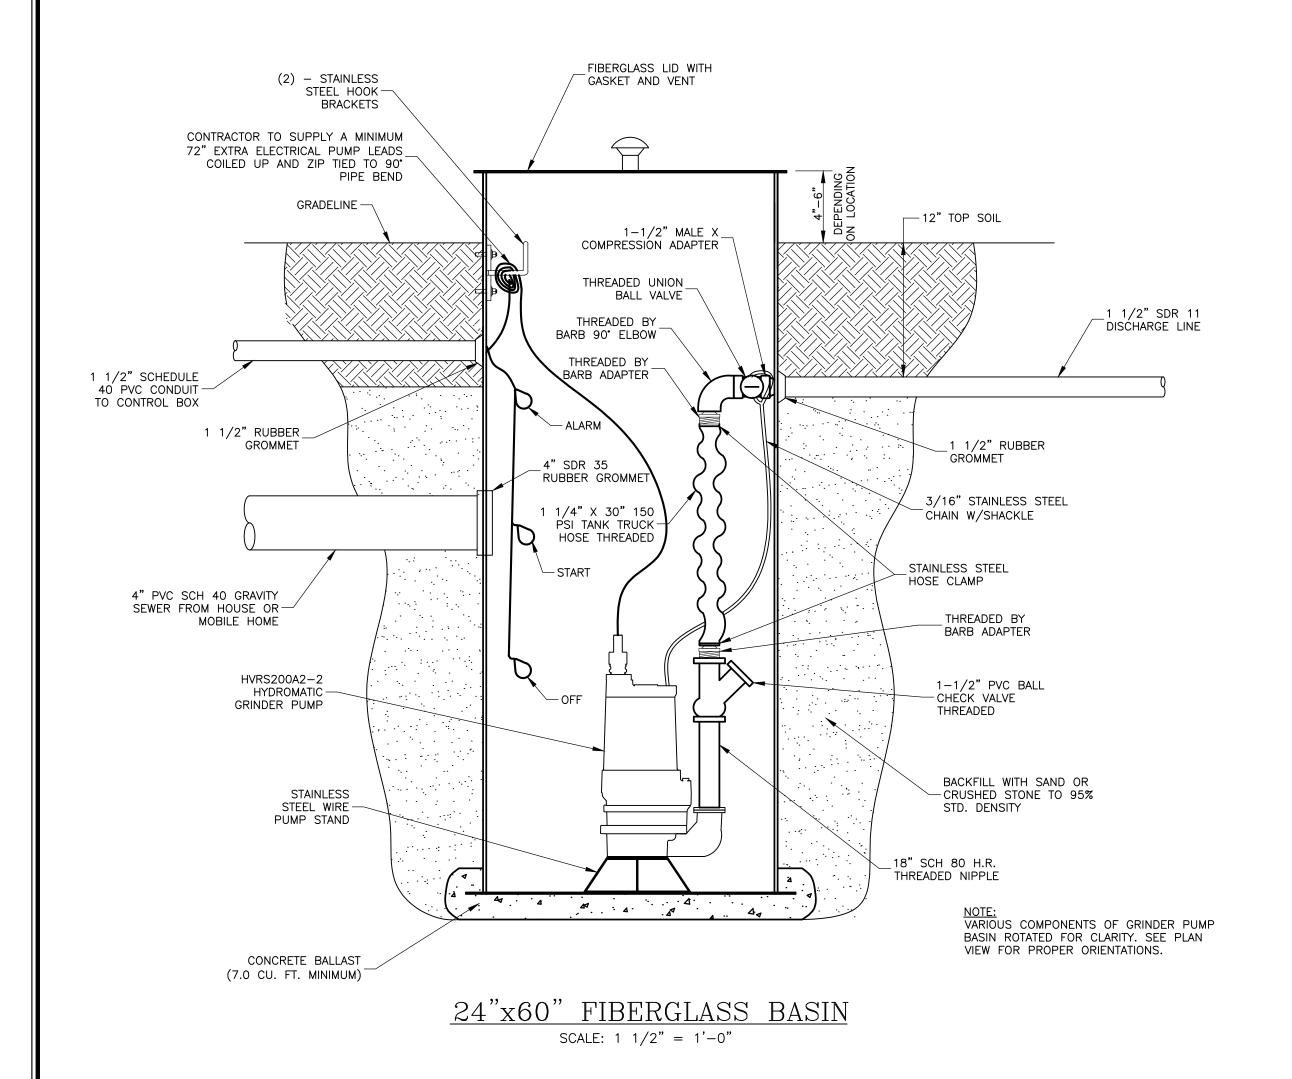

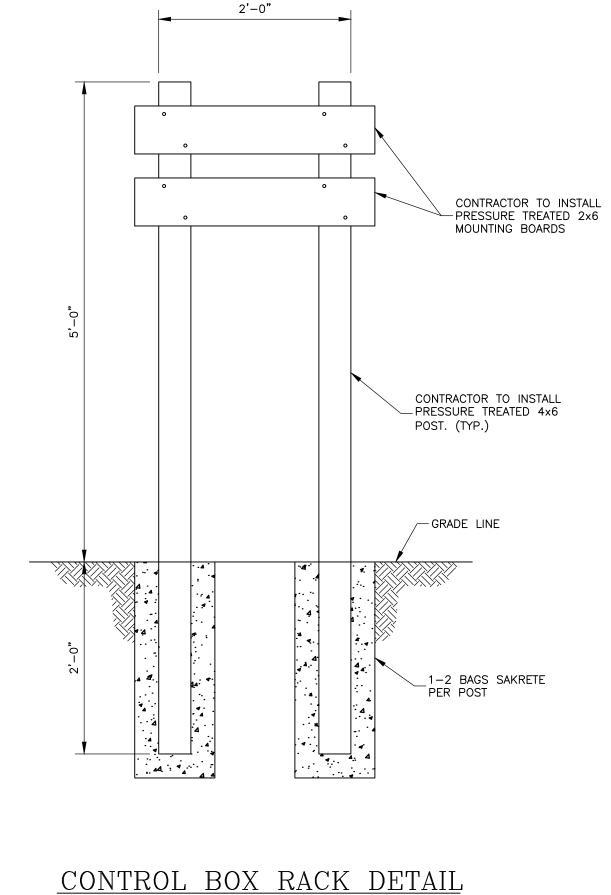

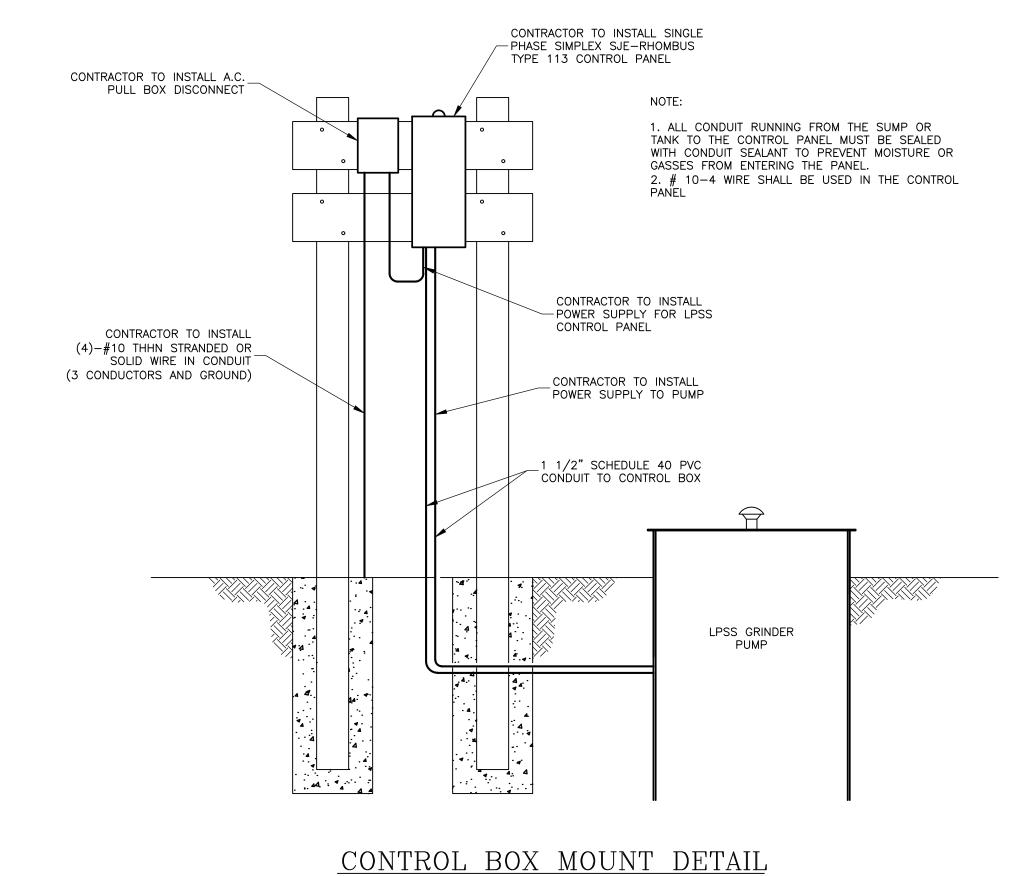

SCALE: 1" = 1'-0"

SCALE: 1" = 1'-0"

MABRY METER BOX NO.37-T BODY W/ CAST IRON COVER REMOVABLE — WATER TIGHT PLUG _PVC_TWO_WAY CLEANOUT_TEE FROM HOUSE TO GRINDER
PUMP STATION

TYPICAL SANITARY SEWER LINE CLEANOUT SCALE: NTS

CLEANOUT TO BE THE SAME DIAMETER AS SEWER MAIN

Plot Date . 3/4/2021 File Name *B857/1003* File Drawer No. B857/1003/CAD

D:\PROJECTS LJA B000 - BXXX\B857-JEFFERSON COUNTY\1003 - GLO CDBG PHASE VI - GRINDER PUMP STATION\CAD\B857-1003-16-17 SAN SEWER DETAILS ADDENDUM 1.DWG THE SEAL APPEARING ON THIS DOCUMENT WAS AUTHORIZED BY 水 TOBY J. DAVIS, P.E. 81919, ON 2/10 , 2021 TOBY J. DAVIS 81919

CONCRETE OR
1 1/2 SACK PER TON_
CEMENT STABILIZED

By Checked $\it Date$ RevisionsJAD ADDENDUM NO. 1

LJA Engineering, Inc.

2615 Calder Avenue, Suite 500 Beaumont, Texas 77702

Phone 409.833.3363 Fax 409.833.0317 FRN - F-1386

JEFFERSON COUNTY, TEXAS PHASE IV FIRST TIME SANITARY SEWER PROJECT CDBG PROJECT NO. 7218240	Action	Name	Date
	Design	TJD	01/21
	Dra wn	RH	01/21
	Checked	$J\!AD$	01/21
SANITARY SEWER DETAILS		TJD	01/21
		AS SHOV	VN
	Sheet .	180f	19