

JEFFERSON COUNTY, TEXAS PURCHASING DEPARTMENT

1149 Pearl Street – First Floor Beaumont, Texas 77701 409-835-8593 phone

ADDENDUM TO IFB

IFB Number:	21-004/JW
IFD Nullibel.	21-00 4 /J W

IFB Title: Phase VI: First Time Sanitary Sewer Improvements Project for Jefferson County

(Community Development Block Grant) (TxCDBG No. 7218240)

IFB Due: 11:00 am CT, Wednesday, March 24, 2021

Addendum No.: 2

Issued (Date): March 11, 2021

TO BIDDER: This Addendum is an integral part of the IFB package under consideration by you as a Bidder in connection with the subject matter herein identified. Jefferson County deems all sealed proposals to have been proffered in recognition and consideration of the entire IFB package – **including all addenda.** For purposes of clarification, **receipt of this present Addendum by a Bidder should be evidenced by returning it (signed) as part of the Bidder's sealed proposal.** If the Proposal has already been received by the Jefferson County Purchasing Department, Bidder should return this addendum in a separate sealed envelope, clearly marked with the IFB Title, IFB Number, and Opening Date and Time, as stated above.

Reason for Issuance of this addendum:

- Revisions to Bid Form (ATTACHED)
- Revisions to Construction Plan Sheet # 9 (ATTACHED)
- Deadline for Project Question Submission: 5:00 pm, CT, Tuesday, March 16, 2021 Please submit questions to Jamey West via email at jwest@co.jefferson.tx.us

The information included herein is hereby incorporated into the documents of this present Bid matter and supersedes any conflicting documents or portion thereof previously issued.

Receipt of this Addendum is hereby acknow	vledged by the undersigned Bidder:
ATTEST:	
	Authorized Signature (Bidder)
Witness	_
	Title of Person Signing Above
Witness	<u> </u>
	Typed Name of Business or Individual
Approved by Date:	
	Address

BID SUMMARY

Owner:	Jefferson County, Texas 1149 Pearl Street, 1 st floor Beaumont, Texas 77701	
Engineer:	LJA Engineering, Inc.	
	2615 Calder Avenue, Suite 500	
	Beaumont, Texas 77702	
	409-833-3363	
Project:	Jefferson County, Texas Phase VI: First-Time Sanitary TDA – TxCDBG No. 7218240	Sewer Improvements Project
Receipt is here	eby acknowledged of the following	g addenda to the Plans and Contract Documents.
Addendum No	o. 1 Dated	Received
Addendum No	o. 2 Dated	Received
Addendum No	o. 3 Dated	Received
Addendum No	o. 4 Dated	Received

BASE BID ITEMS

ITEM NO.	ESTIMATED QUANTITIES	DESCRIPTION	UNIT PRICE	TOTAL AMOUNT BID
1	1 L.S.	Mobilization costs including transportation, moving on site, payment bond, performance bond, insurance, submittals, NOT TO EXCEED 3% of project total, all in accordance with the Plans and Specifications, for	\$	\$

ITEM NO.	ESTIMATED QUANTITIES	DESCRIPTION	UNIT PRICE	TOTAL AMOUNT BID
2	9 EA	Furnish and install Sanitary Sewer Grinder Pump Station, to the limits shown in the plans, complete in place, including but not limited to, meeting/coordination with homeowner, SCH 40 PVC gravity piping tie-in(s), cleanouts, fiberglass tank & cover, submersible grinder pump, control panel, 30A breaker disconnect, electrical conduit & conductors, and floats, to the limits shown in the plans, complete in place, including but not limited to, the connections to proposed and existing equipment, fittings, hardware, excavation, backfill, surface restoration, seeding, utility coordination, testing and all necessary appurtenances, all in strict accordance with the Plans and Specifications for	\$	\$
3	5 EA	per EA. Construct Near Side Sanitary Sewer Service Connection with 1-1/2" HDPE SDR 11 pipe, to the limits shown in the plans, complete in place, all depths, including but not limited to, tapping saddle, valves, fittings, plastic valve box, tracer wire, boring, backfill, seeding, surface restoration, testing, utility coordination, and all appurtenances, all in strict accordance with the Plans and Specifications for	\$	\$

ITEM NO.	ESTIMATED QUANTITIES	DESCRIPTION	UNIT PRICE	TOTAL AMOUNT BID
4	4 EA	Construct Far Side Sanitary Sewer Service Connection with 1-1/2" HDPE SDR 11 pipe, to the limits shown in the plans, complete in place, all depths, including but not limited to, tapping saddle, valves, fittings, plastic valve box, tracer wire, boring, backfill, seeding, surface restoration, testing, utility coordination, and all appurtenances, all in strict accordance with the Plans and Specifications for	\$	\$
5	12 EA	Abandon Existing On-site Sanitary Sewer Facility, complete in place, all depths, including but not limited to, disposal of contents in the tank in accordance with all local, state, & federal laws, demolition of existing structures, backfill, surface restoration, seeding, and all appurtenances, all in strict accordance with the Plans and Specifications for	\$	\$

ITEM NO.	ESTIMATED QUANTITIES	DESCRIPTION	UNIT PRICE	TOTAL AMOUNT BID
6	1 LS	Furnish and install an On-site Sanitary Sewer Facility at 9529 Gilbert Road, to the limits shown in the plans, complete in place, including but not limited to, meeting/coordination with homeowner, 2- year operation & maintenance contract, filing of permit through Jefferson County and TCEQ, SCH 40 PVC gravity piping tie-in(s), cleanouts, piping, and electrical equipment, conduit, & conductors, to the limits shown in the plans, complete in place, including but not limited to, the connections to proposed & existing equipment, fittings, hardware, excavation, backfill, surface restoration, seeding, utility coordination, testing and all necessary appurtenances, all in strict accordance with the Plans and Specifications for	\$	\$
		dollars andcents per LS.		

ITEM NO.	ESTIMATED QUANTITIES	DESCRIPTION	UNIT PRICE	TOTAL AMOUNT BID
7	1 LS	Furnish and install an On-site Sanitary Sewer Facility at 14252 Dubois Road, to the limits shown in the plans, complete in place, including but not limited to, meeting/coordination with homeowner, 2- year operation & maintenance contract, filing of permit through Jefferson County and TCEQ, SCH 40 PVC gravity piping tie-in(s), cleanouts, piping, and electrical equipment, conduit, & conductors, to the limits shown in the plans, complete in place, including but not limited to, the connections to proposed & existing equipment, fittings, hardware, excavation, backfill, surface restoration, seeding, utility coordination, testing and all necessary appurtenances, all in strict accordance with the Plans and Specifications for	\$	
		dollars andcents per LS.		

ITEM NO.	ESTIMATED QUANTITIES	DESCRIPTION	UNIT PRICE	TOTAL AMOUNT BID
8	1 LS	Furnish and install an On-site Sanitary Sewer Facility at 16539 Sandell Drive, to the limits shown in the plans, complete in place, including but not limited to, meeting/coordination with homeowner, 2- year operation & maintenance contract, filing of permit through Jefferson County and TCEQ, SCH 40 PVC gravity piping tie-in(s), cleanouts, piping, and electrical equipment, conduit, & conductors, to the limits shown in the plans, complete in place, including but not limited to, the connections to proposed & existing equipment, fittings, hardware, excavation, backfill, surface restoration, seeding, utility coordination, testing and all necessary appurtenances, all in strict accordance with the plans and specifications for	\$	\$
9	1 LS	Provide Trench Safety Plan, sealed by a Professional Engineer licensed in Texas, complete in place, all in strict accordance with the plans and specifications for	\$	\$

ITEM NO.	ESTIMATED QUANTITIES	DESCRIPTION	UNIT PRICE	TOTAL AMOUNT BID
10	1,200 LF	Trench Safety System in accordance with specification item No. 950 for all excavations in excess of 5 feet deep, complete in place, including design, supervision, maintenance, and all necessary appurtenances, all in strict accordance with the plans and specifications for	\$	\$
11	500 SF	Special shoring as required for Trench Safety in accordance with specification item No. 950, complete in place, including design, supervision, maintenance, and all necessary appurtenances, all in strict accordance with the Plans and Specifications for	\$	\$

TOTAL BASE BID:				
	(_\$.)	_

ALTERNATE BID ITEMS


ITEM NO.	ESTIMATED QUANTITIES	DESCRIPTION	UNIT PRICE	TOTAL AMOUNT BID
A1	1,200 L.F.	Construct 2" PVC SDR 21 Sanitary Sewer Force Main by Open Cut installed in trench, by Boring, or by Directional Drilling, complete in place, all depths, including fittings, valves, polywrap, boring, directional drilling insertion pits, steel casing, necessary clearing, embedment, backfill, thrust blocking, surface restoration, seeding, testing, and all appurtenances, all in strict accordance with the Plans and Specifications for	\$	\$

TOTAL ALTERNATE BID:	
(\$.)

TOTAL BID PRICE

TOTAL BASE BID ITEMS:	<u>\$</u>
TOTAL ALTERNATE BID ITEMS:	<u>\$</u> .
TOTAL AMOUNT BID: (Base Bid plus Alternate Bid Items)	<u>\$</u> .
Amounts are to be shown in both words and figures. In words will govern. The above unit prices shall include removal, overhead, profit, insurance, etc., to cover the	all labor, materials, bailing, shoring,
If the contract is to be awarded, it will be awarded to the whose evaluation by OWNER or whose Bid indicates the best interest of the Project.	
Bidder understands that the Owner reserves the rights t informalities in the bidding. Bidder acknowledges that payment will be based on actual quantities determined Specifications, if applicable.	quantities are not guaranteed, and final
Bidder agrees that the work will be completed and read days. Bidder accepts the provision of the agreement as to complete the Work within the times specified in the	s to liquidated damages in the event of failure
The undersigned Bidder proposes and agrees, if this Bi Owner to perform all Work as specified or indicated within the times indicated in the Bid and in accordance Bidding Documents.	in the Bidding Documents for the prices and
In submitting this bid, Bidder represents that Bidder has is satisfied as to the general, local and site conditions the of the work.	
The bidder agrees that this bid shall be good and may days after the scheduled bid opening for bids.	not be withdrawn for a period of 90 calendar
Address: By	gned: tle:
Tolonhouse	te:

<u>Bidder</u>: Complete & Return this Form with Offer.

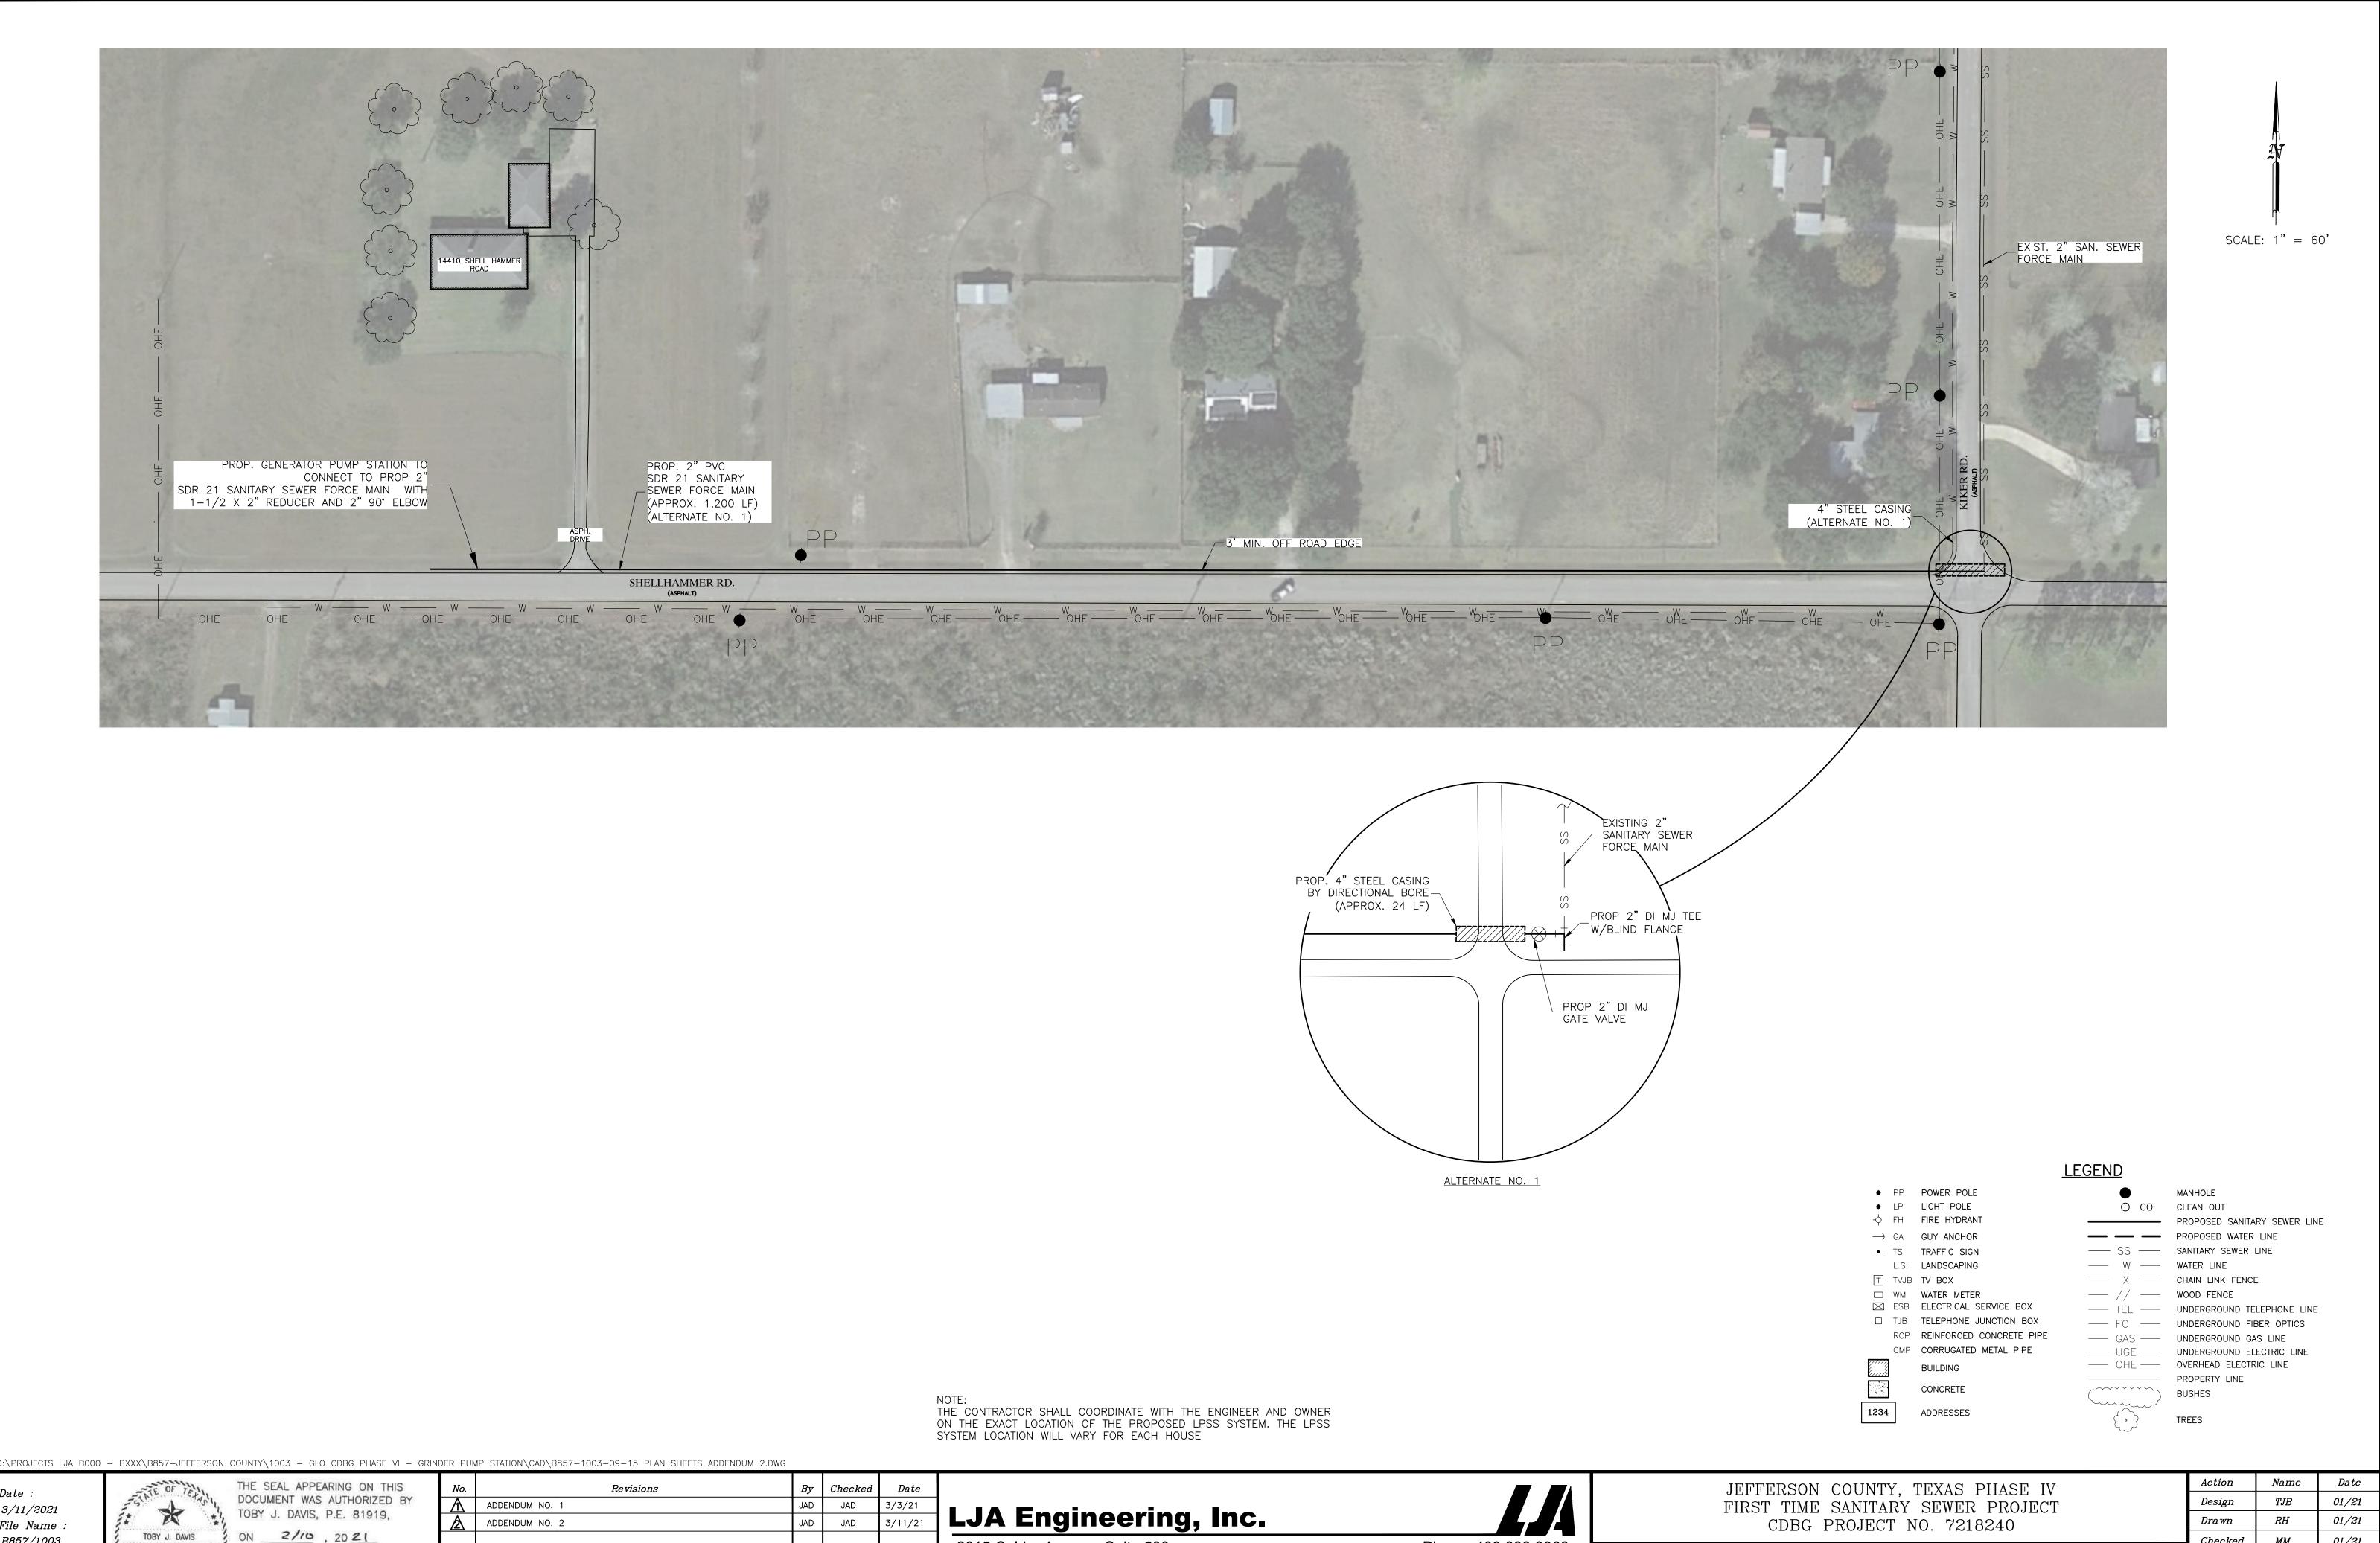

3/11/2021 File Name B857/1003 File Drawer No. B857/1003/CAD

81919

ON 2/10 , 2021

2615 Calder Avenue, Suite 500 Beaumont, Texas 77702

Phone 409.833.3363 Fax 409.833.0317 FRN - F-1386

SANITARY SEWER PLAN SHEET (ALTERNATE BID NO. 1)

MM01/21 Checked01/21 TJBApproved ScaleAS SHOWN ___9 ___ Of ___19